



Site Layout Drawing

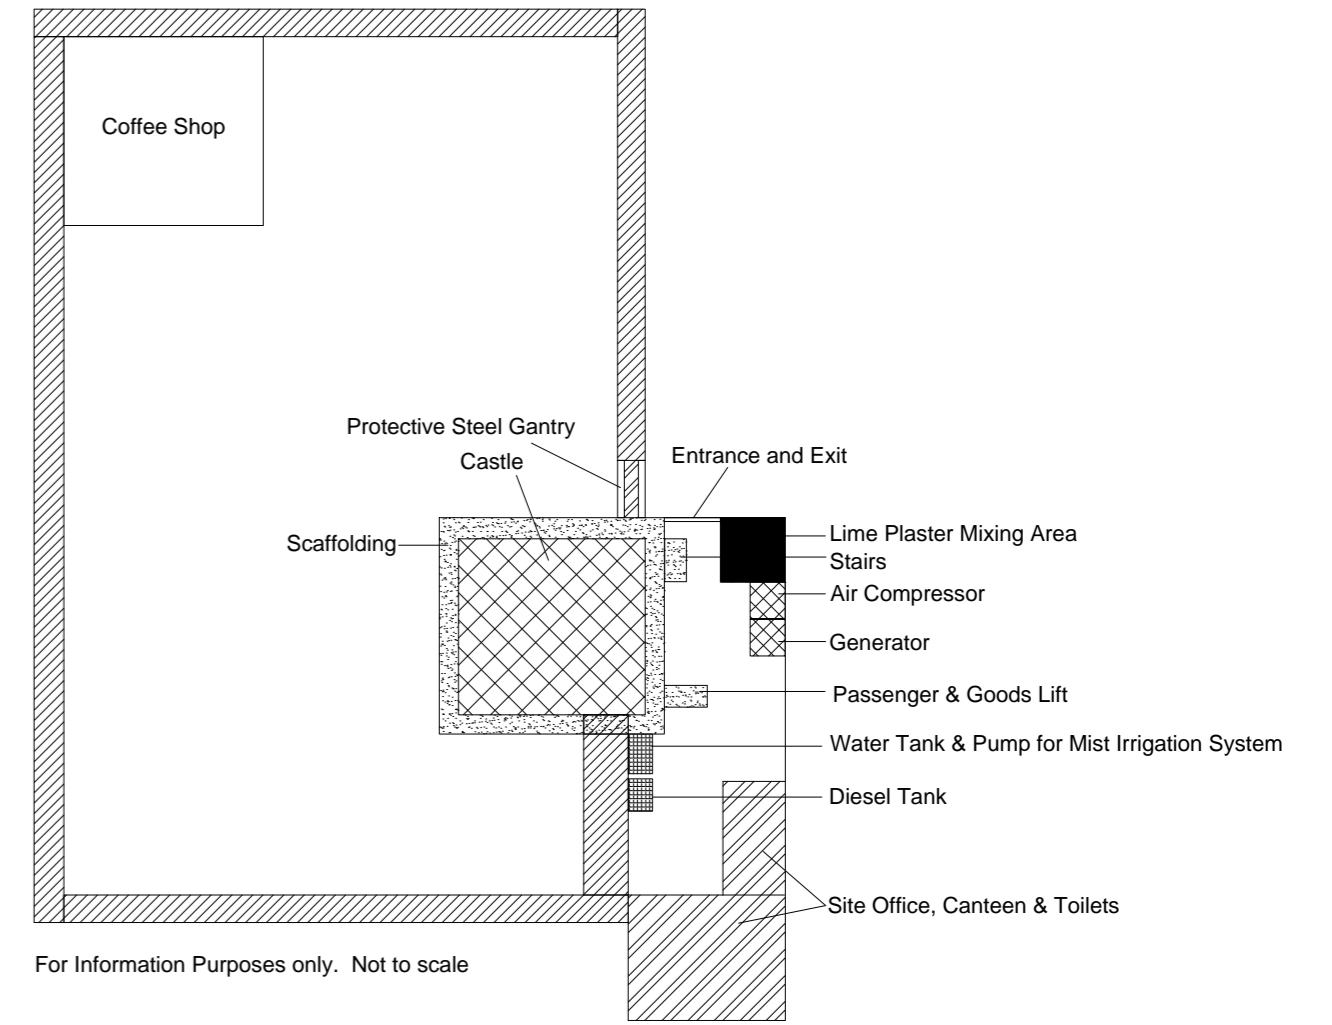

Method Used for Removing Battlement Stones

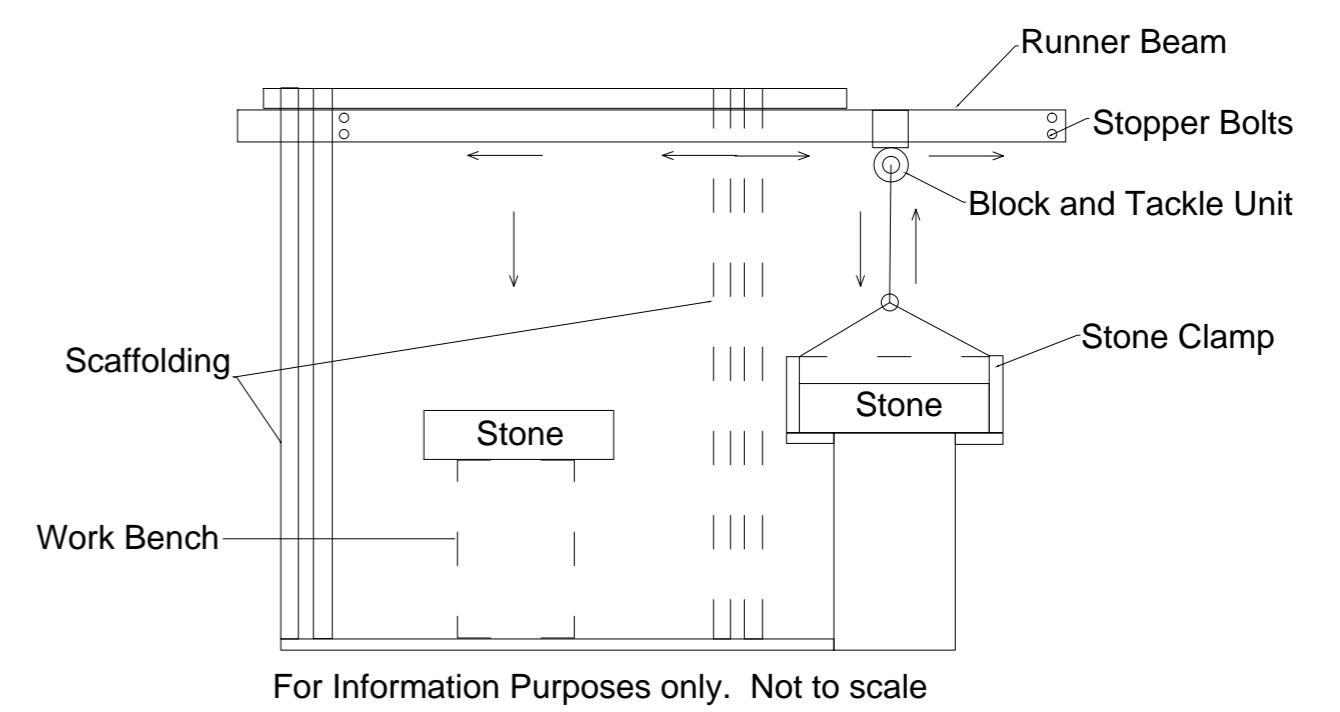

- Notes:
1. This drawing to be read in conjunction with all relevant Architects and Engineers drawings and specifications.
 2. Use Figured dimensions only - DO NOT SCALE.
 3. Use grade C30/37 concrete with a maximum aggregate size of 20mm.

No.	DATE	REMARKS

Institute of Technology, Carlow
Department of Built Environment

Group A
Adin Middleton - Captain
Richard Burke
Alan Mc Cartney

DRAWING TITLE
Recommended Scaffold Details
to be designed by registered
Structural Engineer.

H.S.A. COMPETITION 2015	
DRAWN: -	CHECKED
SCALE 1:50	DATE H.S.A. 2015
DRAWING NUMBER HSA 2015-01	REV